


REVISED BY	DATE
CB/CC/AB	10/24/98

INTERIOR RENOVATIONS FOR  
 SANDRA & PICHENT & DR. YOUNG, DR. AS OWNERS OF  
 UNIT 344, BUILDING B, PHASE II  
 #FACE 404, 2623 WEST 52nd ST TORONTO, ONTARIO

DATE	10/24/98
BY	CB/CC/AB
SCALE	1/8" = 1'-0"
NO.	001
DATE	10/24/98
BY	CB/CC/AB
SCALE	1/8" = 1'-0"
NO.	001
DATE	10/24/98
BY	CB/CC/AB

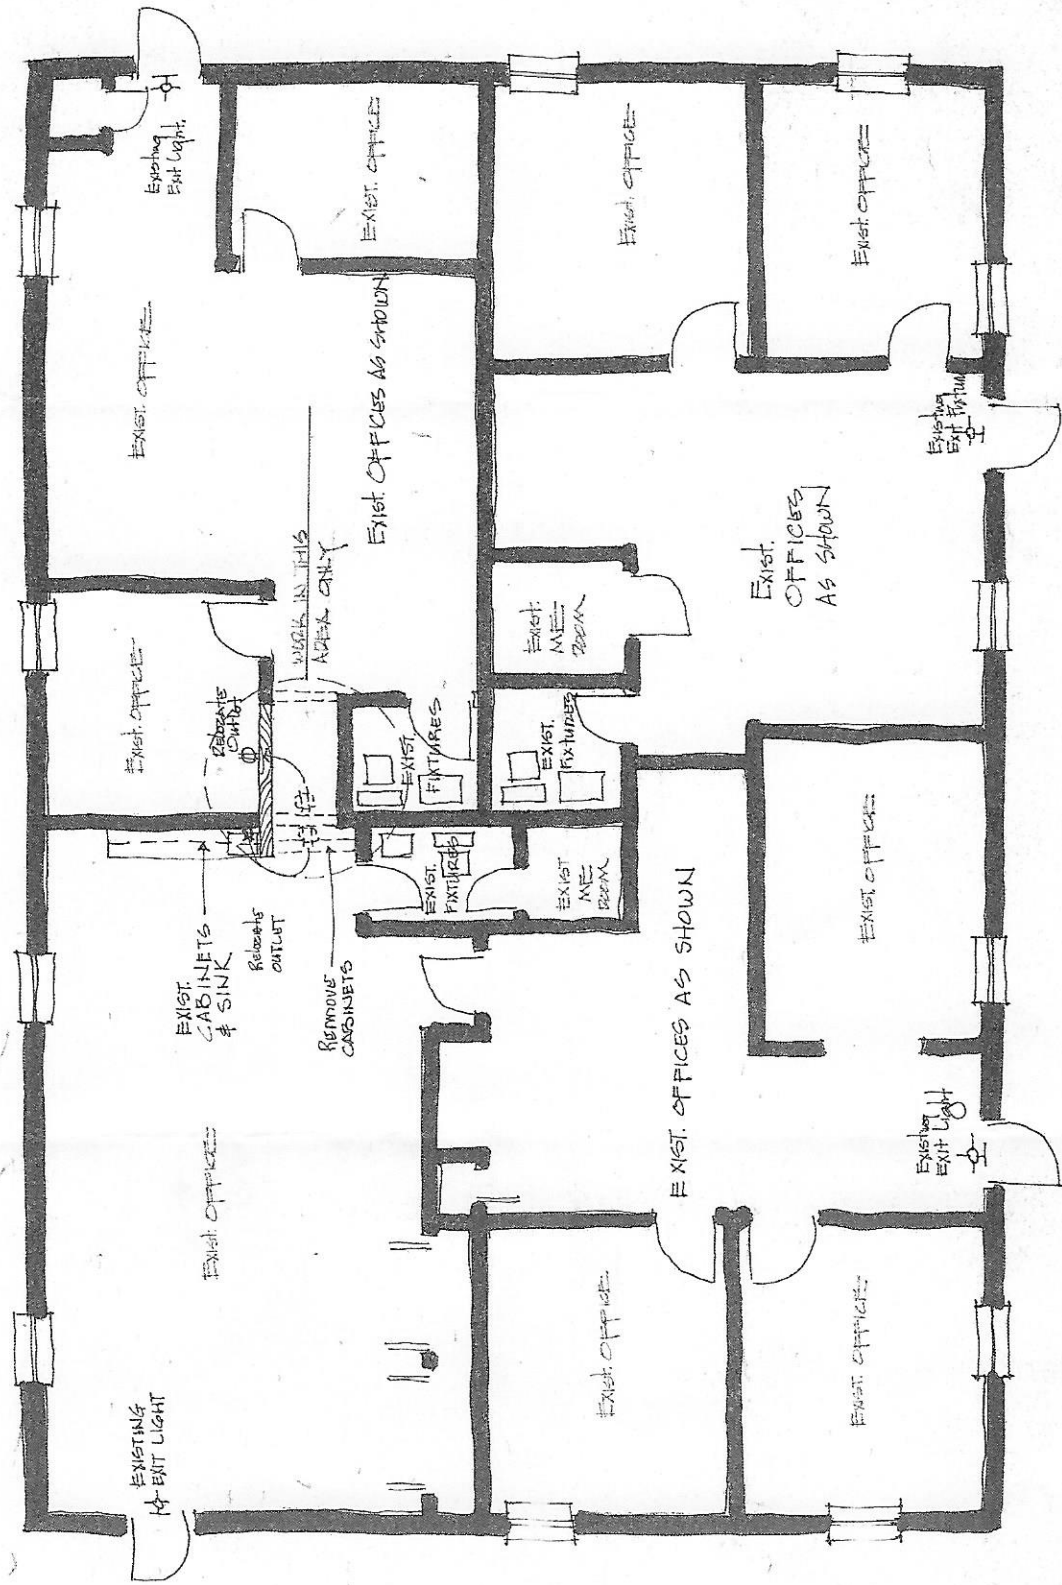

**D. B. Young & Associates, Inc.**  
 Architect & Consultant to  
 Government & Industry  
 133A West  
 Lombard, Toronto M7M 1V7  
 TEL: 416-462-9125  
 FAX: 416-462-9122

FLOOR PLAN 14-101 / SINGLE TENANT BUILDING

[Symbol] EXIST. WALL  
 [Symbol] NEW WALL  
 [Symbol] BREAKOUT WALL